



Example only

1 LOWER FLOOR BATHROOM ELEVATION
A9 SCALE: 1/2" = 1'-0" (CONFIRM DIMENSIONS ON SITE.)

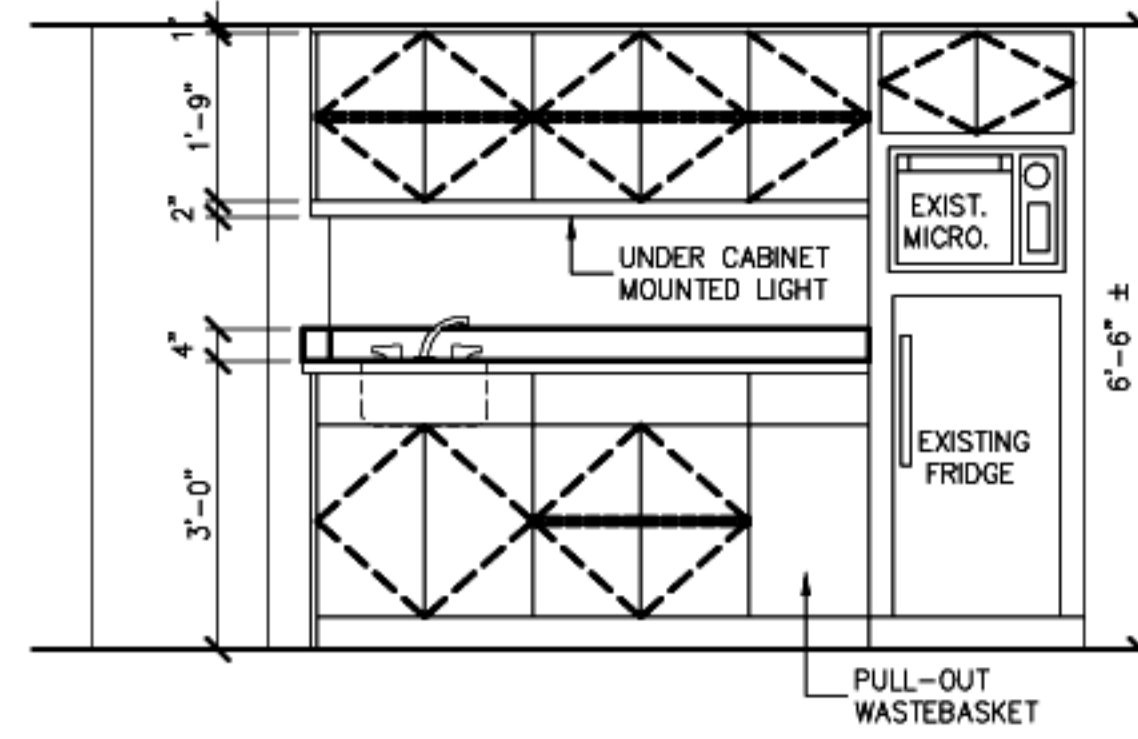


2 BAR ELEVATION
A9 SCALE: 1/2" = 1'-0" (CONFIRM DIMENSIONS ON SITE.)

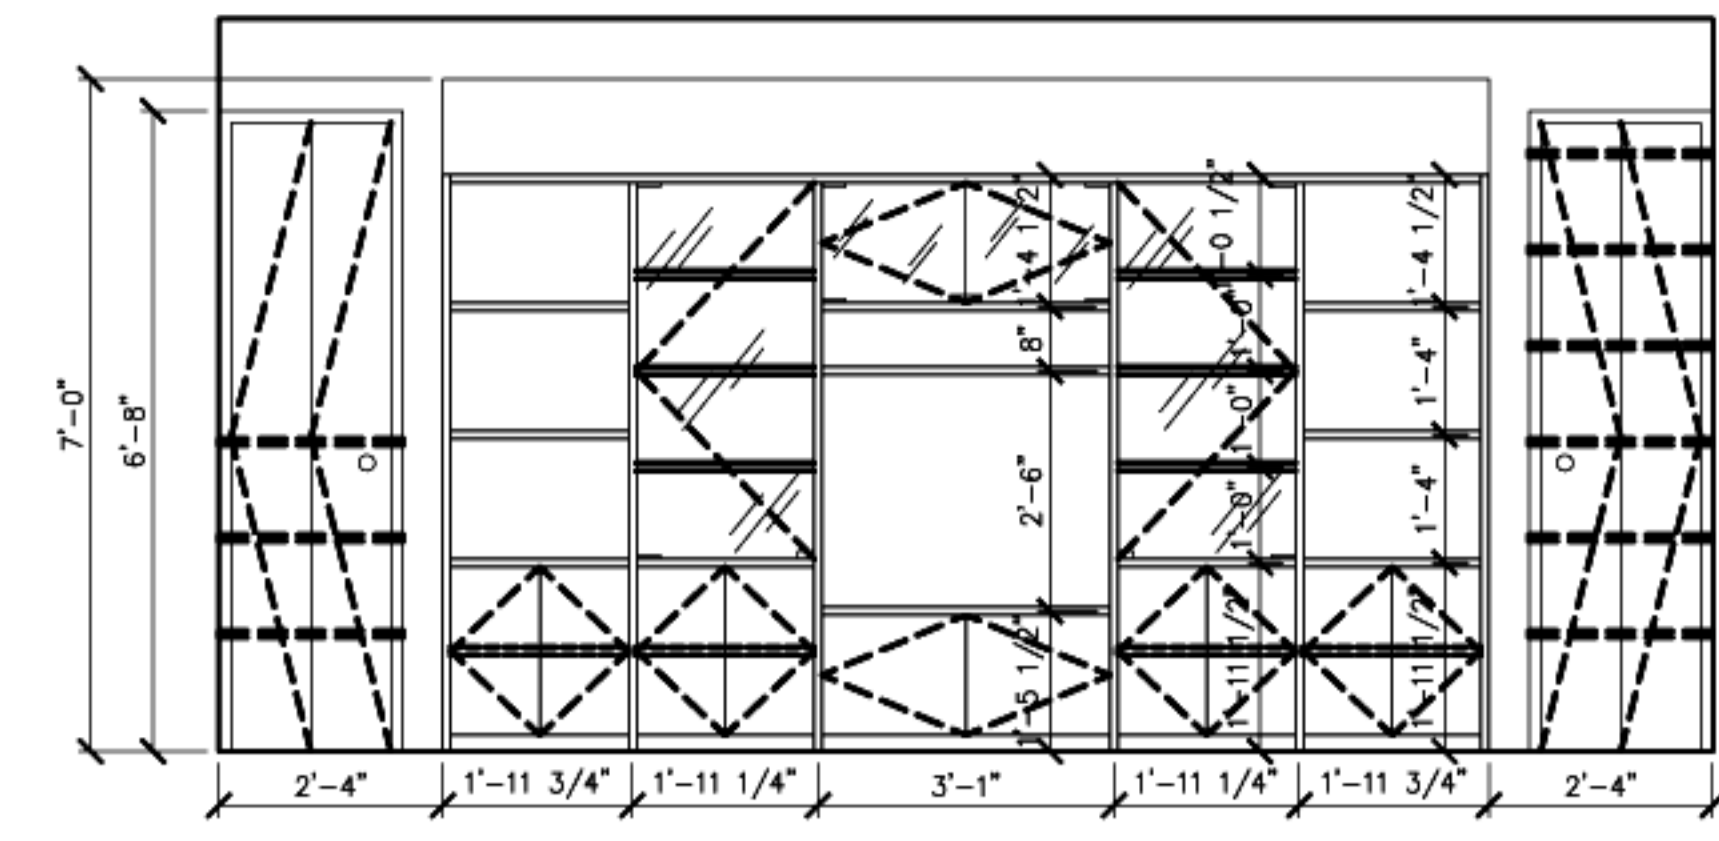


Exam

3 ENTERTAINMENT UNIT
A9 SCALE: 1/2" = 1'-0" (CONFIRM DIMENSIONS ON SITE.)

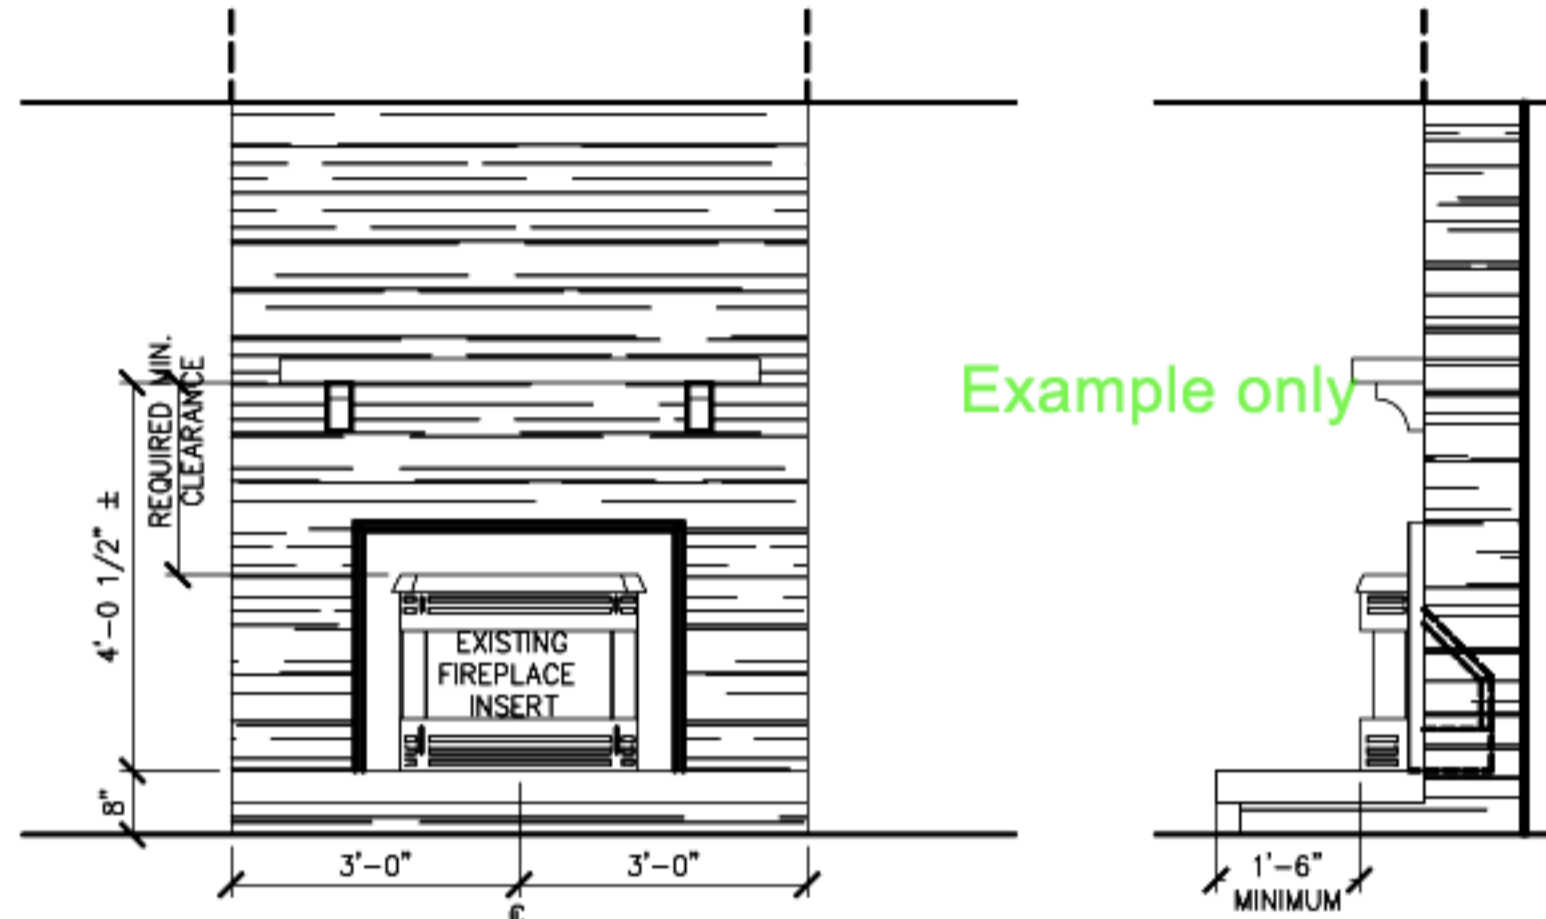


Example only


4 FIREPLACE ELEVATION
A9 SCALE: 1/2" = 1'-0" (CONFIRM DIMENSIONS ON SITE.)

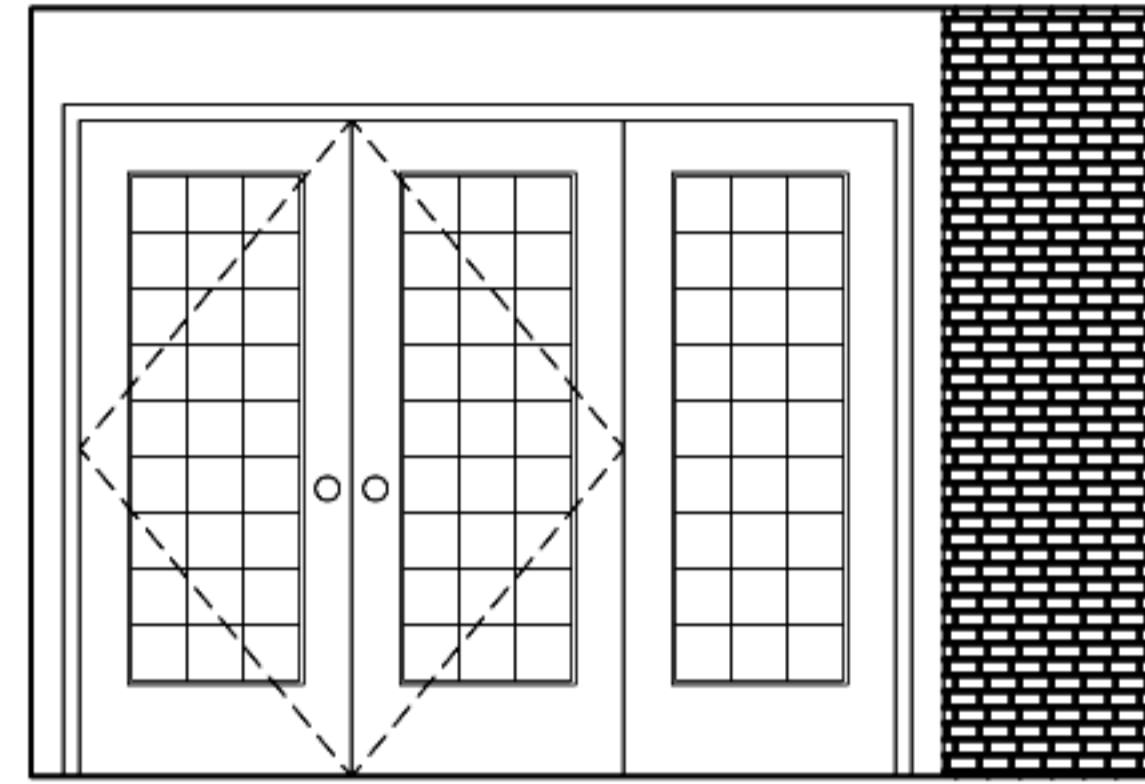

5 TERRACE DOOR ELEVATION
A9 SCALE: 1/2" = 1'-0" (CONFIRM DIMENSIONS ON SITE.)

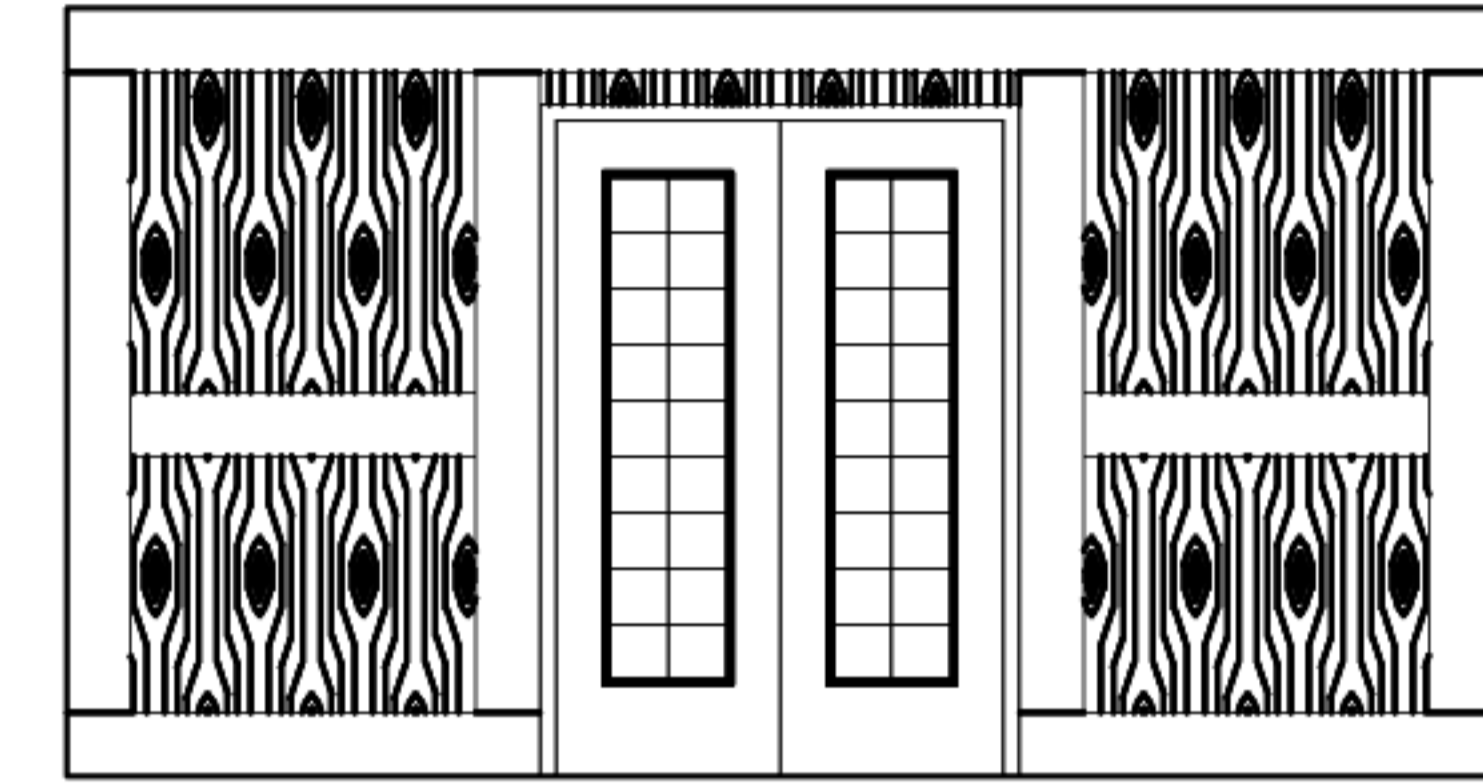


6 TERRACE DOOR ELEVATION - TO SOLARIUM
A9 SCALE: 1/2" = 1'-0" (CONFIRM DIMENSIONS ON SITE.)

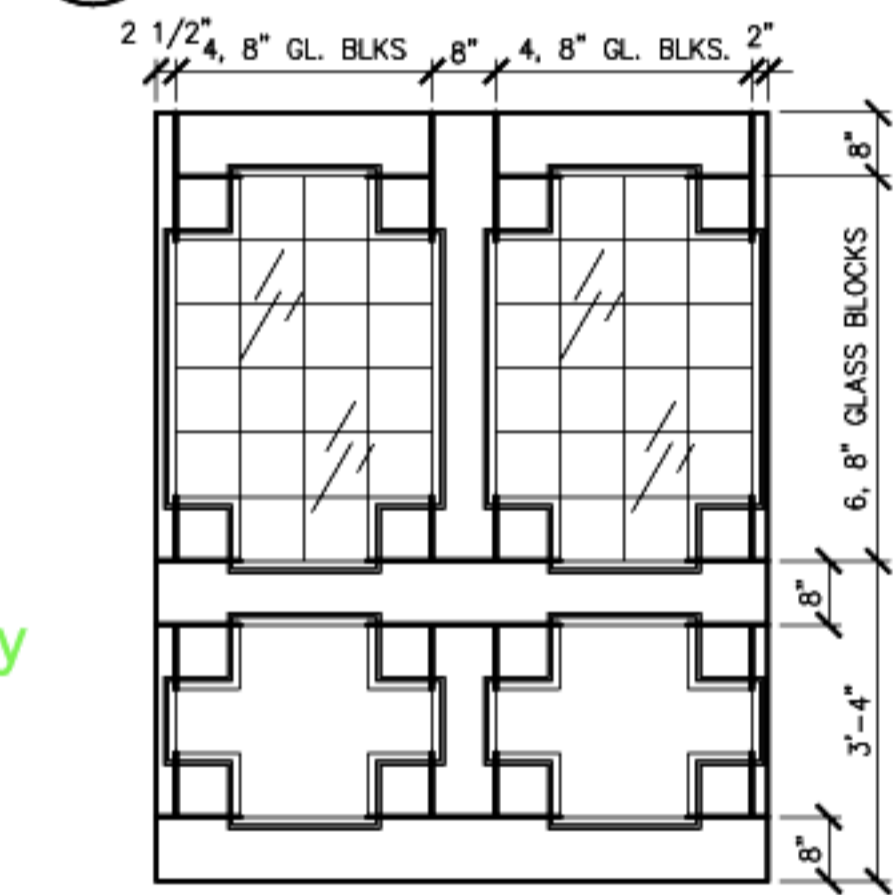


le only


7 GLASS BLOCK ELEVATION - SOLARIUM
A9 SCALE: 1/2" = 1'-0" (CONFIRM DIMENSIONS ON SITE.)

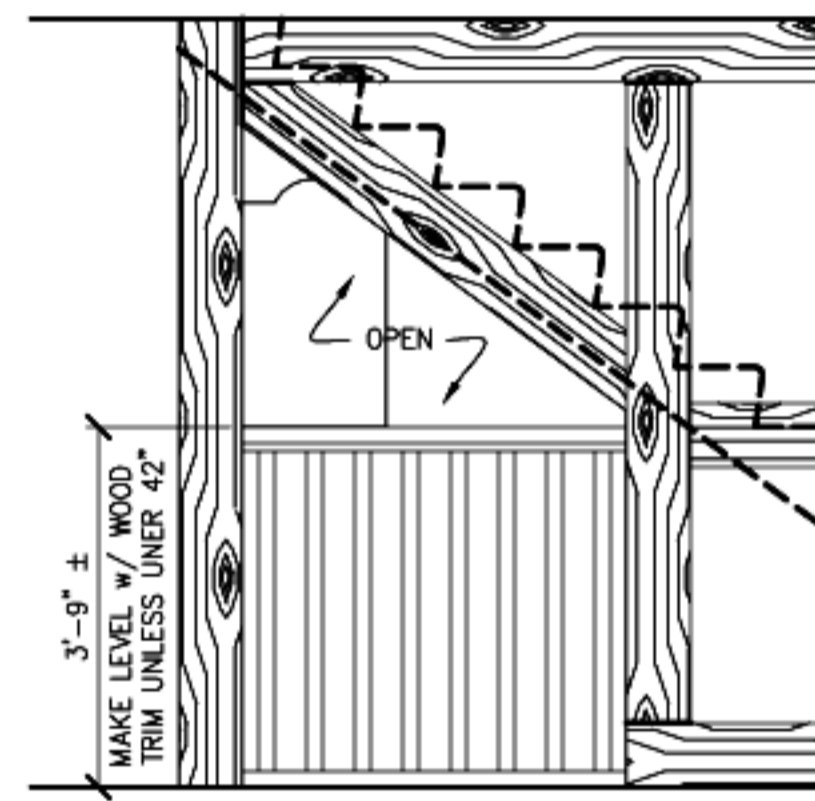


8 ELEVATION OF STAIRWELL
A9 SCALE: 1/2" = 1'-0" (CONFIRM DIMENSIONS ON SITE.)

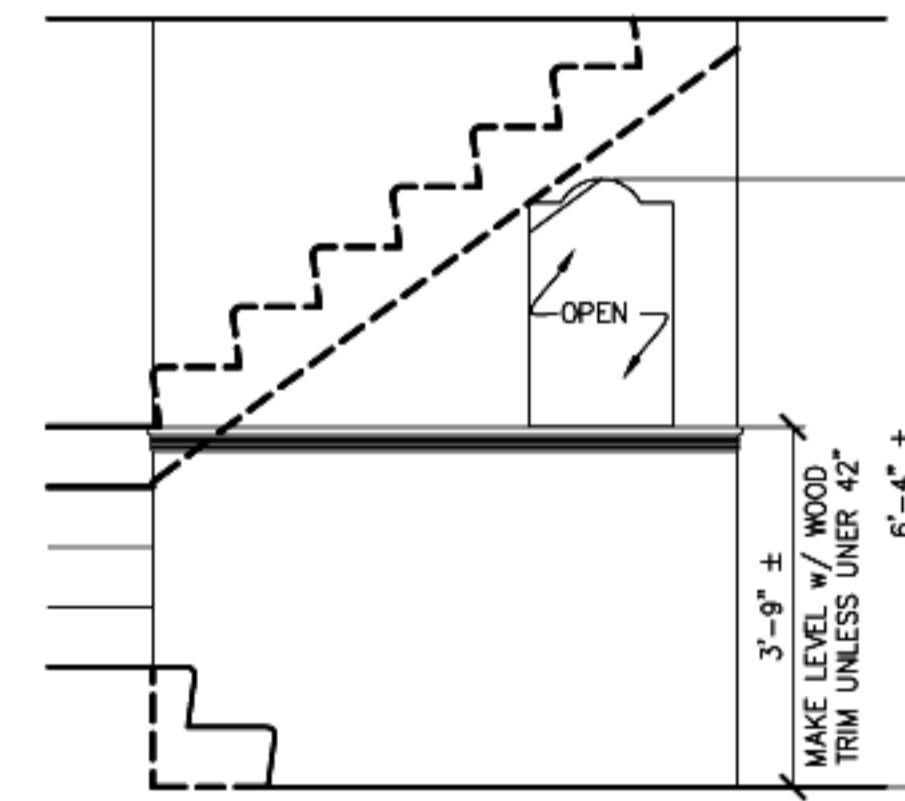

9 ELEVATION OF STAIRWELL
A9 SCALE: 1/2" = 1'-0" (CONFIRM DIMENSIONS ON SITE.)

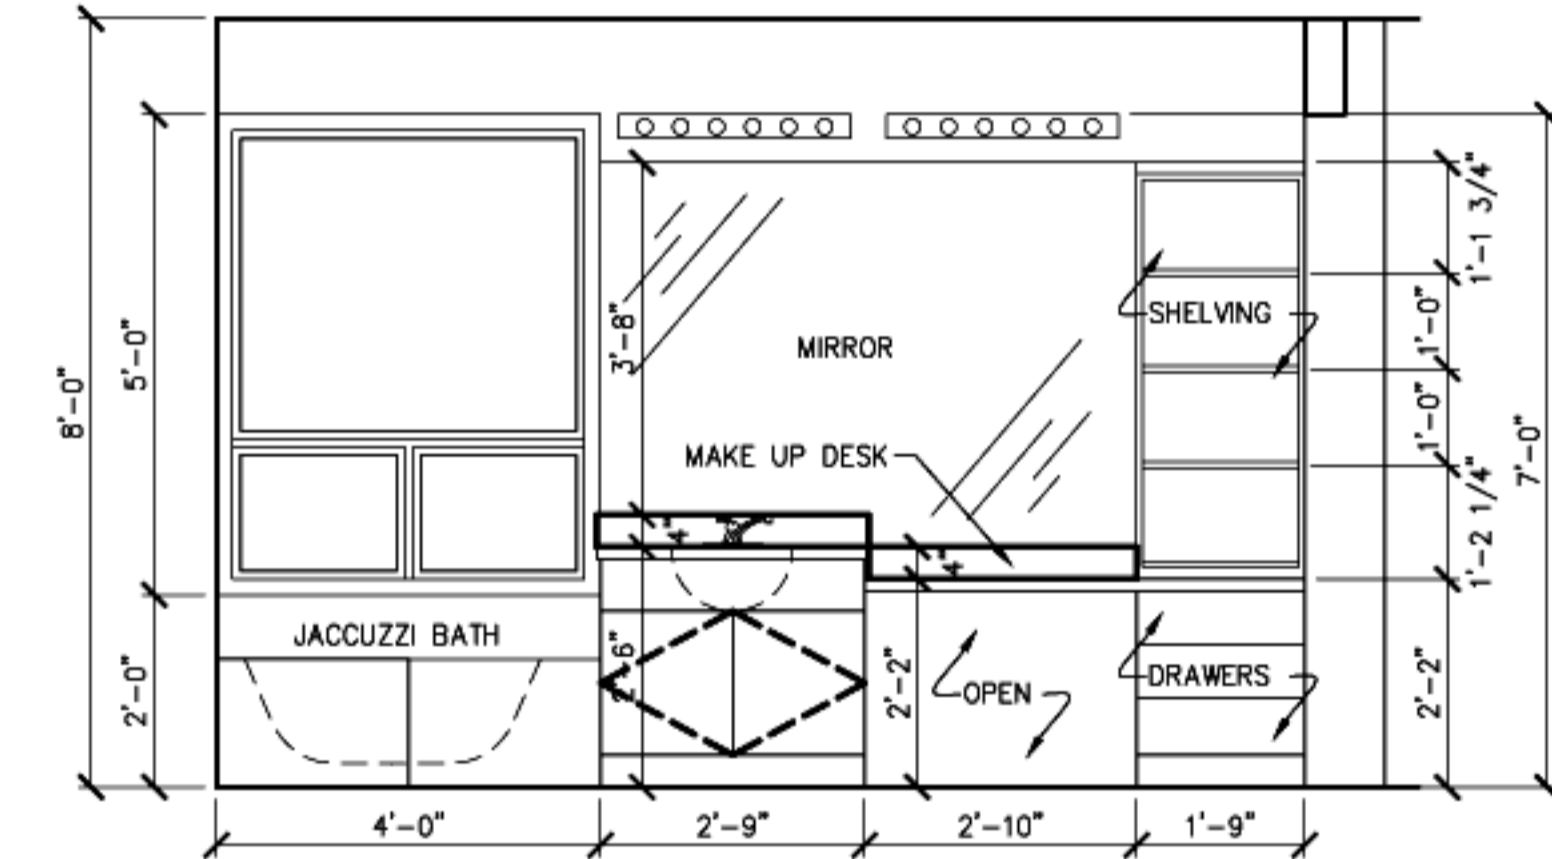


10 MILLWORK ELEVATION - ENSUITE BATH
A9 SCALE: 1/2" = 1'-0" (CONFIRM DIMENSIONS ON SITE.)

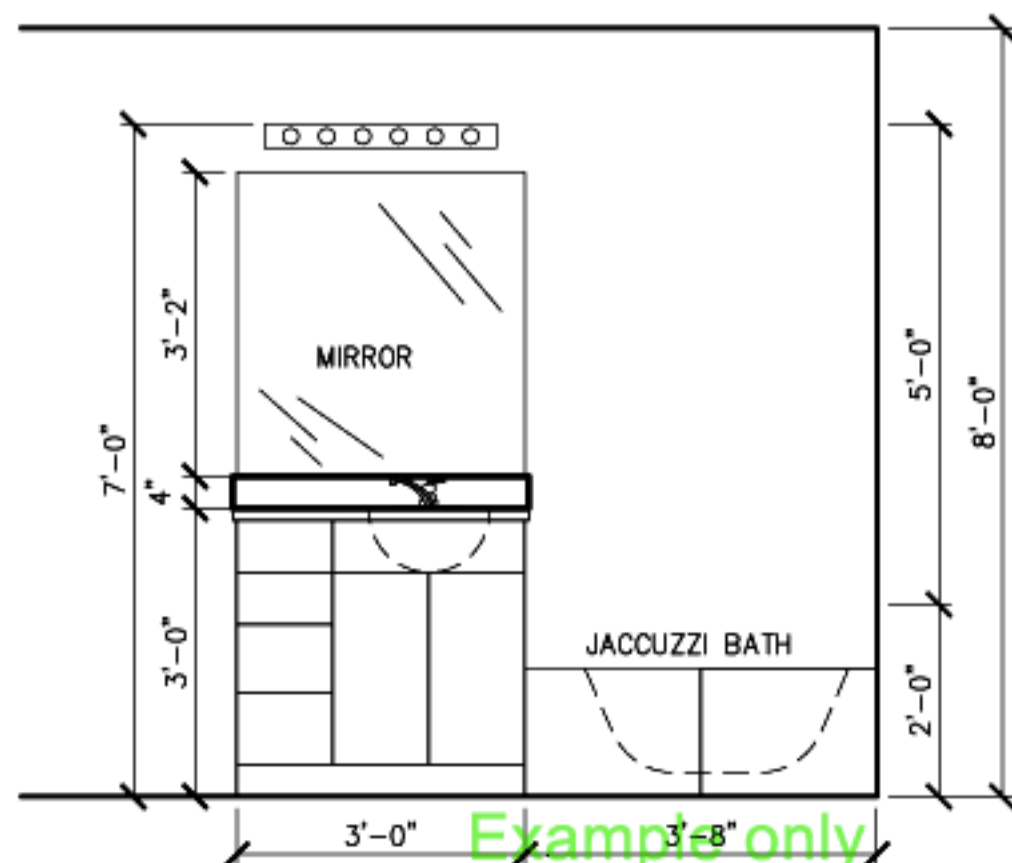

Example only

10 MILLWORK ELEVATION - ENSUITE BATH
A9 SCALE: 1/2" = 1'-0" (CONFIRM DIMENSIONS ON SITE.)

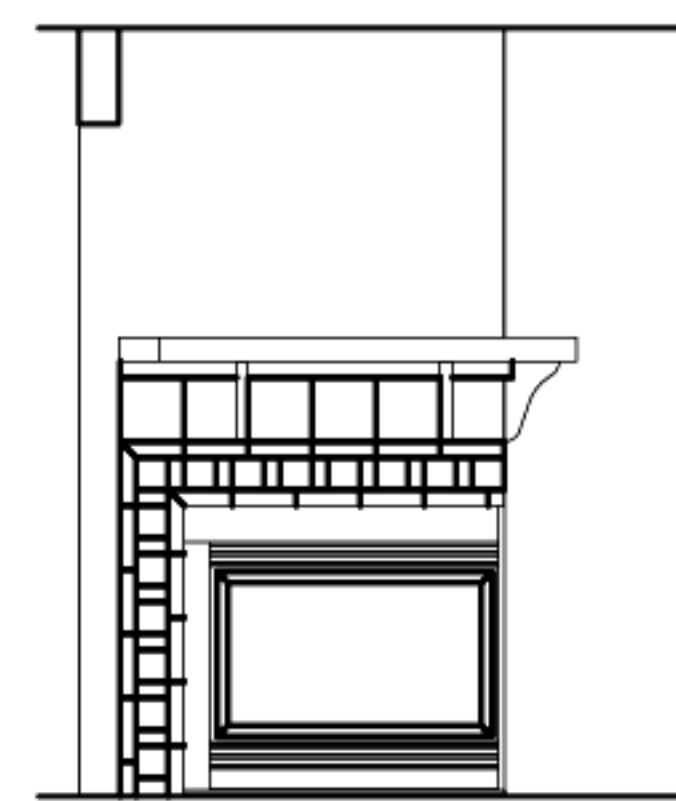

11 FIREPLACE ELEVATION - MASTER BEDROOM
A9 SCALE: 1/2" = 1'-0" (CONFIRM DIMENSIONS ON SITE.)

Example only