


WALL & PARTITION TYPES:

- W1 DAMPPROOFING
NEW 8" OR 10" CONCRETE FOUNDATION AS PER STRUCTURAL REQUIREMENTS. 2" RIGID INSULATION TO 2'-0" BELOW CONCRETE SLAB
- W2 EXISTING FOUNDATION WALL
0.002" THK. POLYETHYLENE AIR/VAPOUR BARRIER FROM GRADE LINE TO LAP 4" OVER STUDS 2" x 4" WOOD STUDS @ 24" O.C.
AIR BARRIER
WOOD FINISH TO MATCH ENTERTAINMENT CENTER - STAINED TO MATCH ET. CENTER
- W3 EXISTING FOUNDATION WALL
0.002" THK. POLYETHYLENE AIR/VAPOUR BARRIER FROM GRADE LINE TO LAP 4" OVER STUDS 2" x 4" WOOD STUDS @ 24" O.C.
AIR BARRIER
1/2" GYPSUM BOARD FINISH, PAINTED.
- W4 EXTERIOR FINISH TO MATCH EXISTING
AIR BARRIER - 15 FELT BUILDING PAPER
1/2" EXTERIOR GRADE PLYWOOD SHEATHING
R12 MINIMUM BATT INSULATION
2" x 6" WOOD STUDS @ 16" O.C.
0.002" THK. POLYETHYLENE VAPOUR RETARDER
1/2" GYPSUM BOARD, FINISHED TO CLIENTS REQUIREMENTS
- P1 0.002" THK. POLYETHYLENE VAPOUR RETARDER
BATT INSULATION
2" x 4" WOOD STUDS @ 16" O.C.
1/2" GYPSUM BOARD, FINISHED TO CLIENTS REQUIREMENTS
- P2 1/2" GYPSUM BOARD, FINISHED TO CLIENTS REQUIREMENTS
2" x 4" WOOD STUDS @ 16" O.C.
1/2" GYPSUM BOARD, FINISHED TO CLIENTS REQUIREMENTS
- P3 1/2" GYPSUM BOARD, FINISHED TO CLIENTS REQUIREMENTS
2" x 4" WOOD STUDS @ 12" O.C.
WOOD FINISH TO MATCH EXISTING
- P4 1/2" GYPSUM BOARD, FINISHED TO CLIENTS REQUIREMENTS
2" x 4" WOOD STUDS @ 12" O.C.
WOOD FINISH TO MATCH ENTERTAINMENT CENTER - STAINED TO MATCH ET. CENTER
- P5 1/2" GYPSUM BOARD, FINISHED TO CLIENTS REQUIREMENTS
2" x 4" WOOD STUDS @ 16" O.C.
1/2" GYPSUM BOARD, FINISHED TO CLIENTS REQUIREMENTS

NOTE: NEW PARTITIONS WITHOUT TAGS ARE TYPICALLY PARTITION TYPE P2 UNLESS NOTED OTHERWISE.

1
A3
MAIN FLOOR DEMOLITION PLAN
SCALE: 3/8" = 1'-0"

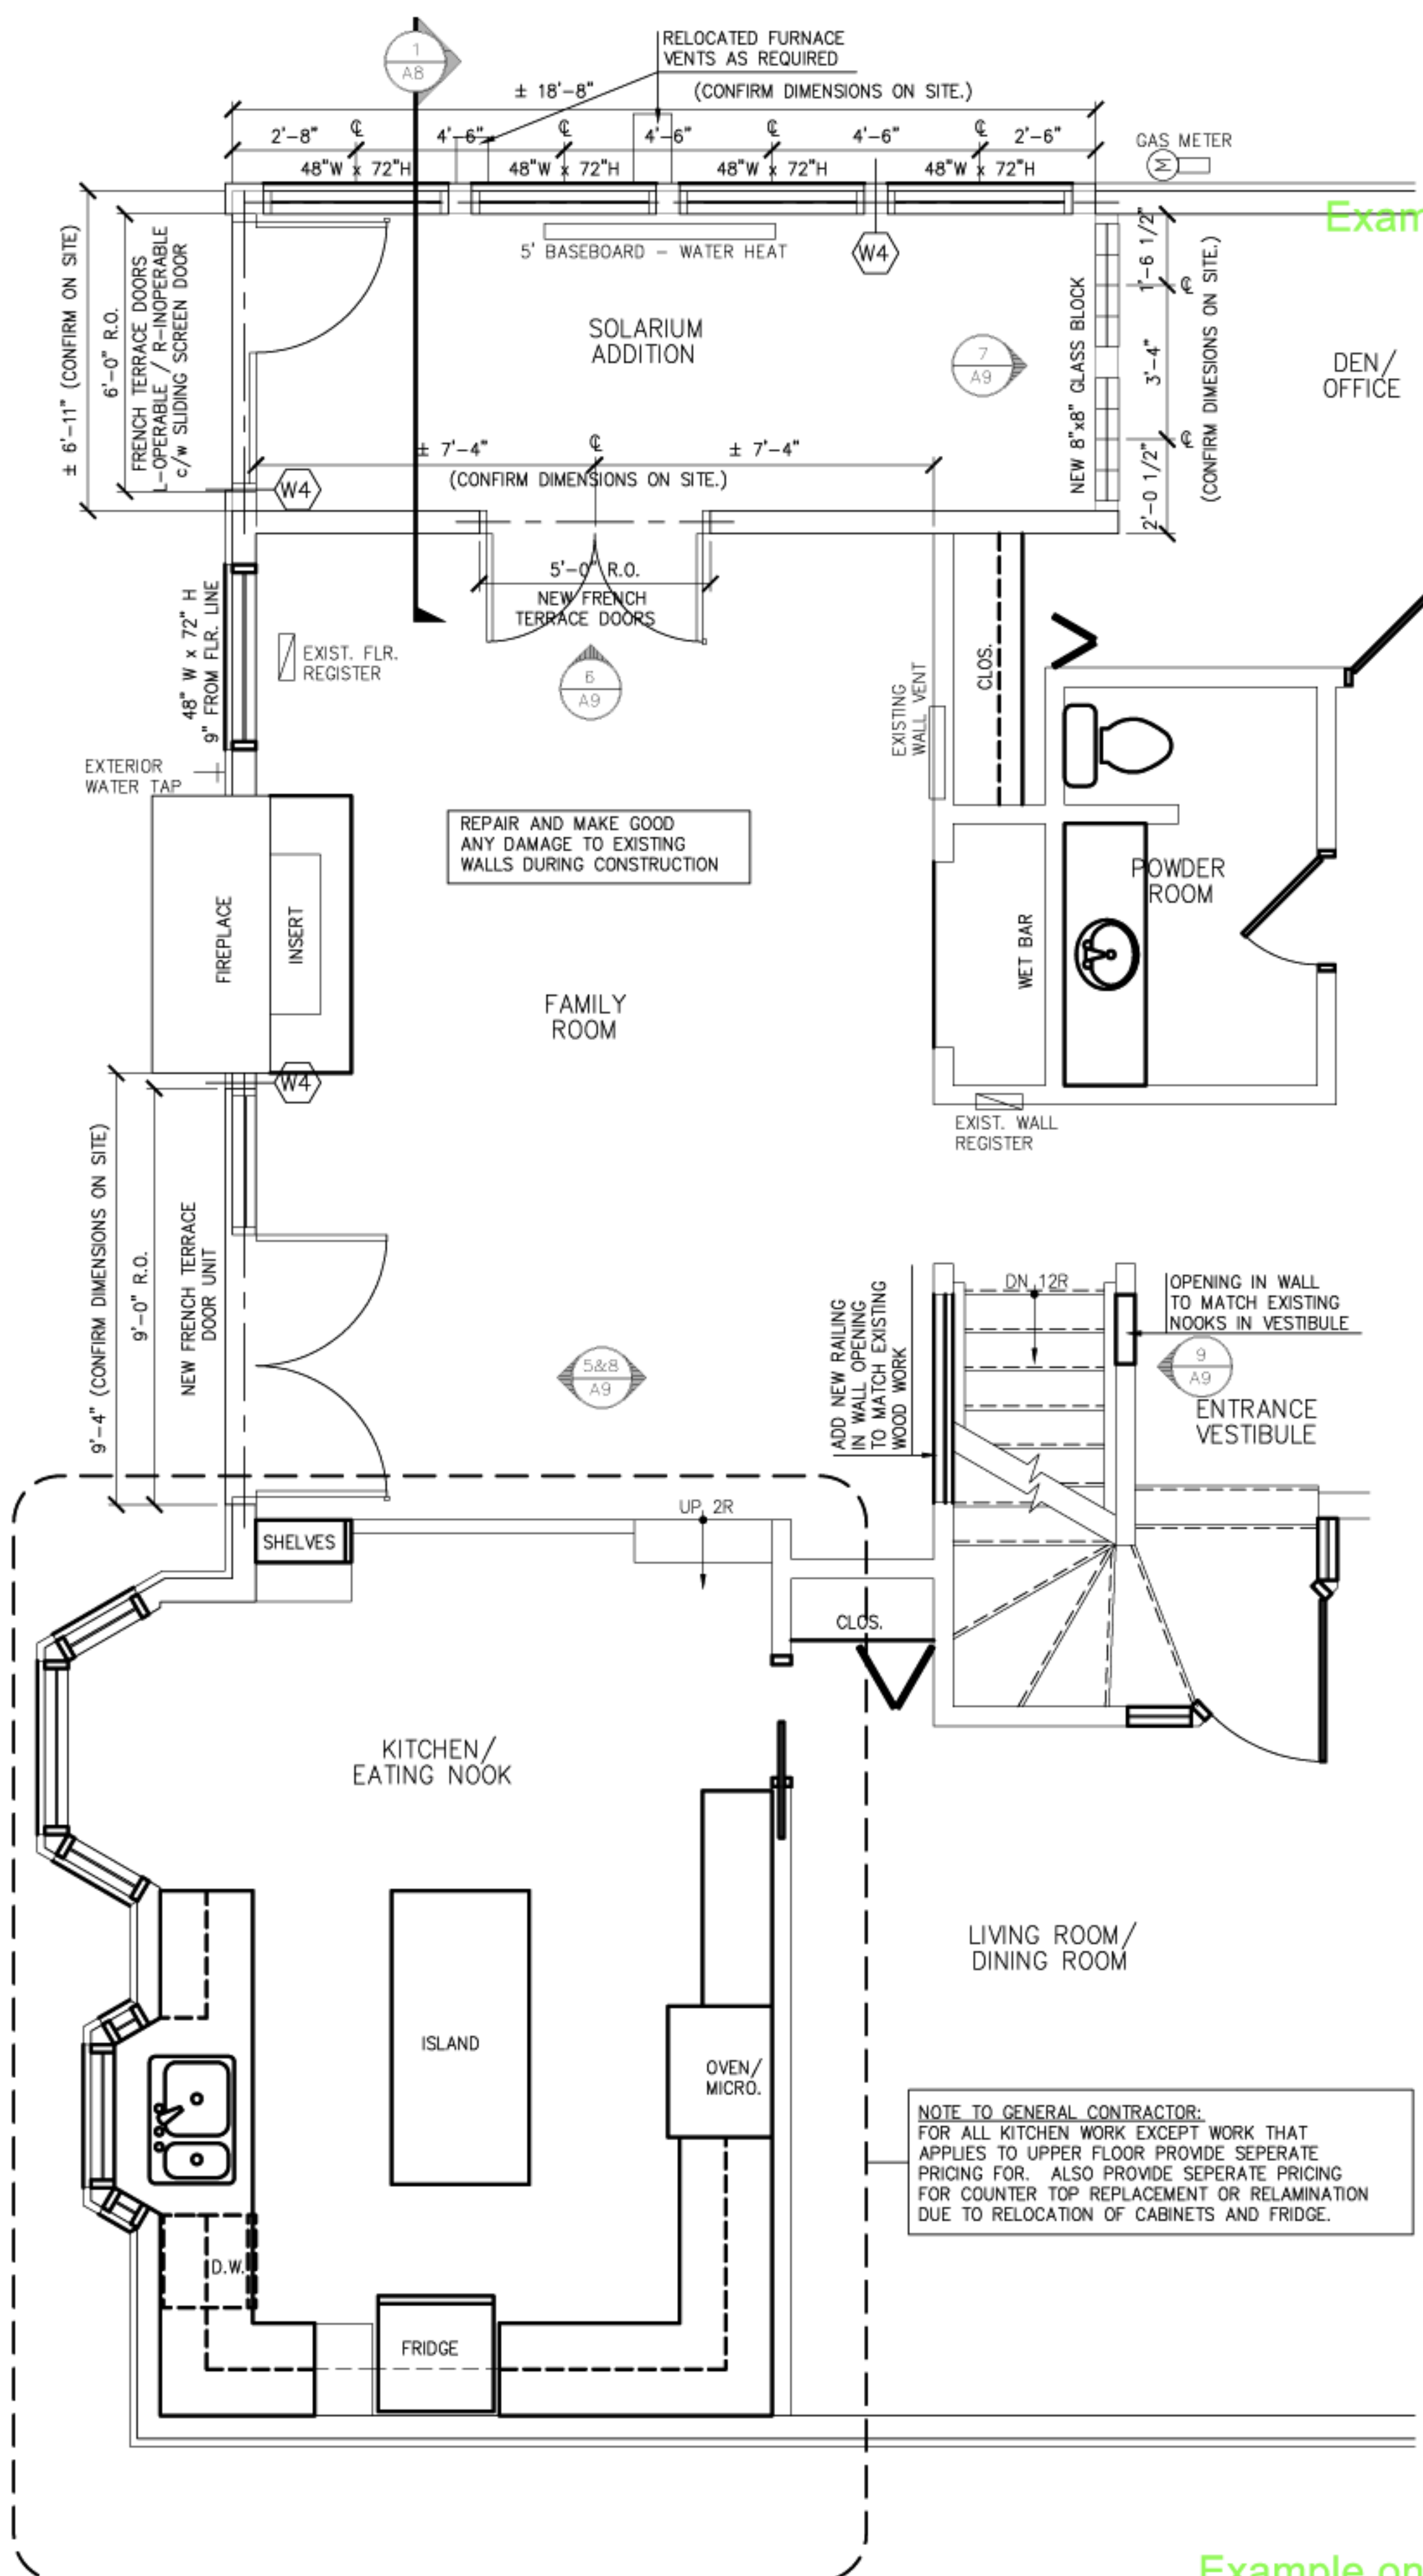

2
A3
MAIN FLOOR RENOVATION PLAN
SCALE: 3/8" = 1'-0"